

LEGEND

- NO PARKING AREA AND BOUNDARY
- 1 HOUR PARKING AREA AND BOUNDARY

QUEENSLAND TENNIS CENTRE
PARKING AREA

1P

7 AM - 10 PM
EVENT
DAYS ONLY

EXCEPT AS SIGNED

RESIDENT PERMITS EXCEPTED

A
R5-80
(MODIFIED)
2000 x 1150

B
R5-81
(MODIFIED)
750 x 1050

QUEENSLAND TENNIS CENTRE
PARKING AREA
1P
AREA
7 AM - 10 PM
EVENT DAYS ONLY
EXCEPT AS SIGNED
RESIDENT PERMITS EXCEPTED

D
R5-63A
(MODIFIED)
600 x 600

END
1P
AREA

1P
7 AM - 10 PM
EVENT DAYS ONLY
RESIDENT PERMITS EXCEPTED

61ZL

1P
7 AM - 10 PM
EVENT DAYS ONLY
RESIDENT PERMITS EXCEPTED

61ZD

1P
7 AM - 10 PM
EVENT DAYS ONLY
RESIDENT PERMITS EXCEPTED

61ZR

4P
7 AM - 10 PM
EVENT DAYS ONLY
RESIDENT PERMITS EXCEPTED

64ZL


4P
7 AM - 10 PM
EVENT DAYS ONLY
RESIDENT PERMITS EXCEPTED

64ZD

4P
7 AM - 10 PM
EVENT DAYS ONLY
RESIDENT PERMITS EXCEPTED

64ZR

SIGN SCHEDULE	
TYPE	NUMBER
1	7
A	7
B	8
D	14
L	2
D	1
R	2
L	5
D	3
R	5

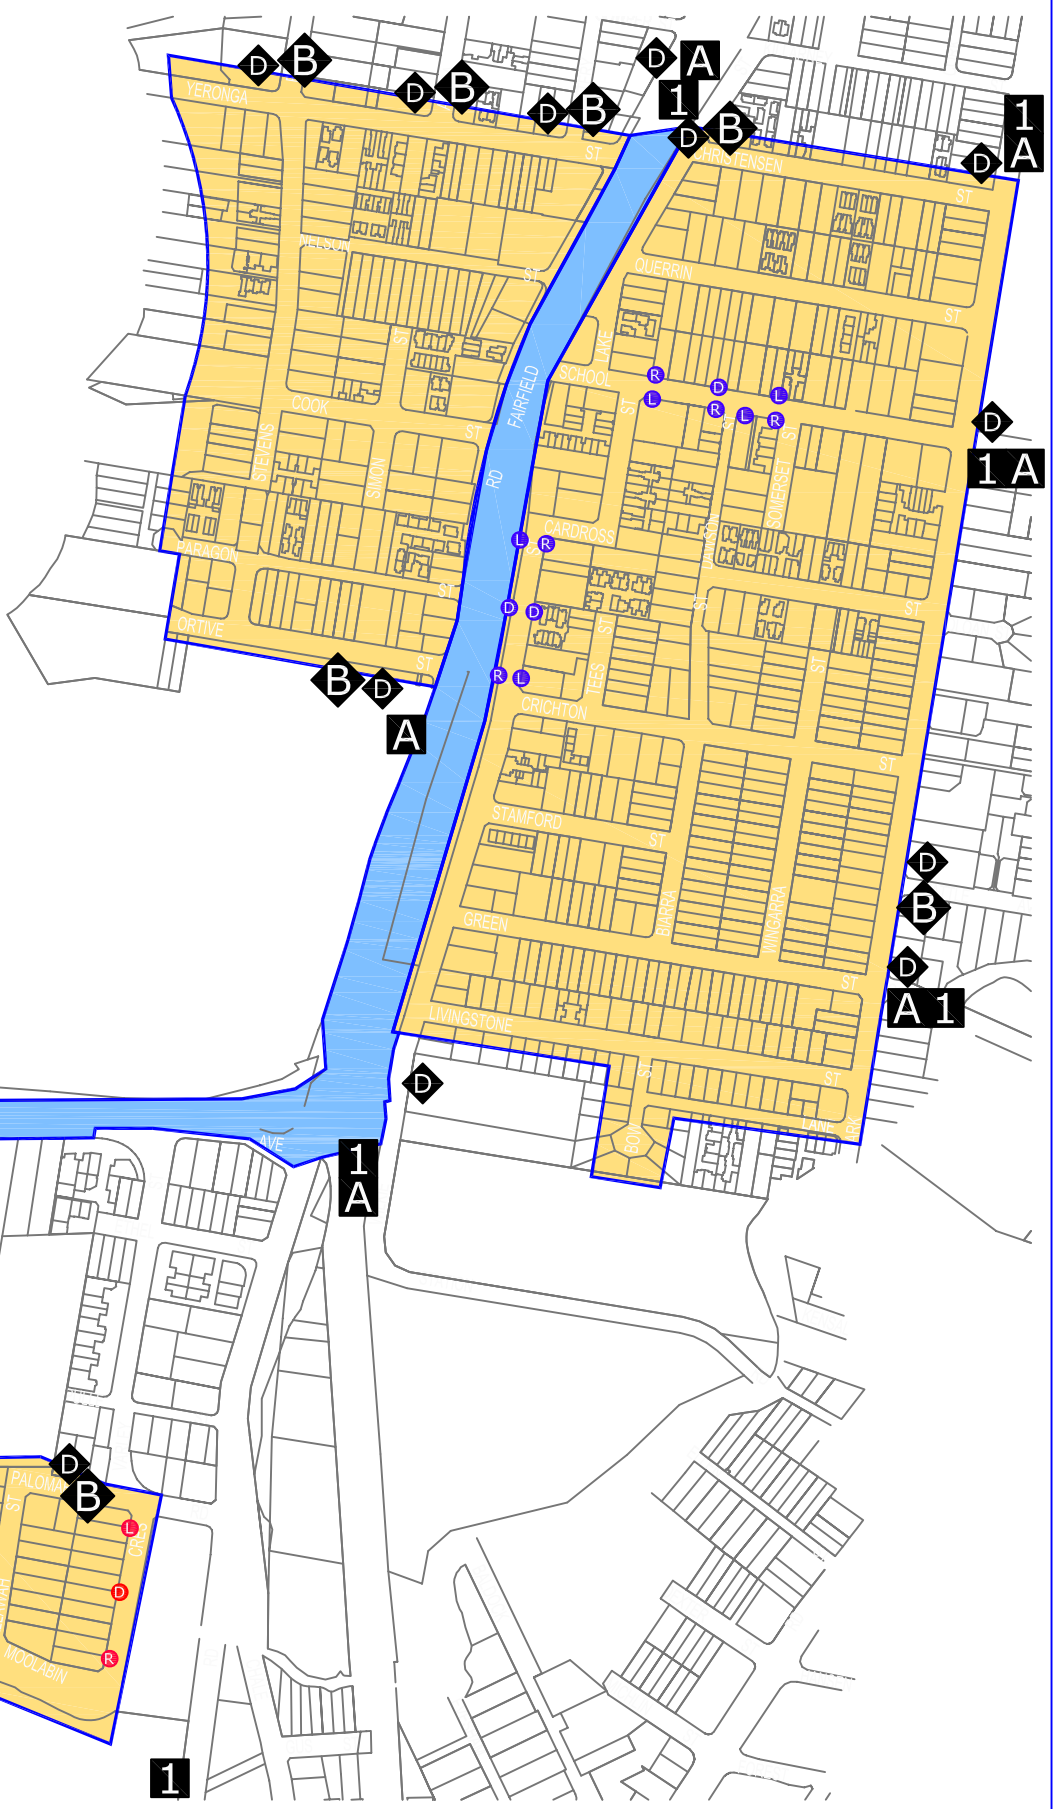

1 BRISBANE INTERNATIONAL
TENNIS TOURNAMENT
JAN 2 - JAN 11

PARKING RESTRICTIONS
APPLY
JAN 2 - JAN 11

TWO-PART FLASHING VARIABLE
MESSAGE SIGN

F	MJP	26-11-08	MODIFIED 2HR PARKING AREAS	ASSOCIATED CONSULTANTS	ASSOCIATED DRAWINGS	NORTH POINT	LEVEL DATUM	TTM Consulting (Qld) Pty Ltd Traffic Parking Acoustics P.O. Box 1120 TOOWONG QLD, 4066 579 Coronation Drive TOOWONG	<h2 style="margin: 0;">QUEENSLAND TENNIS CENTRE</h2> <h3 style="margin: 0;">Parking Control Plan</h3>	JOB NUMBER 24591
E	MJP	20-11-08	AMENDED NAME TO QLD TENNIS CENTRE				NOT TO SCALE ON A1 SHEET	ABN 65 010 868 621		No. 1 OF 1 DWGS.
D	MJP	18-11-08	ADDED 4P SIGNS AS PER BCC ADVICE		AUTOCAD PLOTSCALE 1:1		DESIGNED	MJP	Tel.(07)3327 9500	
C	H.T.	11-11-08	ADDED SIGN NUMBERS AND SIZES				DRAWN	MJP	Fax.(07)3327 9501	
B	MJP	07-11-08	SIGNS MODIFIED AS PER BCC ADVICE				CHECKED	B.C.		
A	MJP	29-10-08	ORIGINAL ISSUE				DATE	29 OCT 2008		
No.	BY	DATE	DESCRIPTION	APP'D						24591-08 F
REVISIONS										